


2239

7510090259

FILED OR RECORDED
REQUEST OF
OCT 8 3 55 PM '75
VICTOR E. COLLETT
COUNTY CLERK
Crescent Plaza Book 2
Page 52453
Blk# 2239

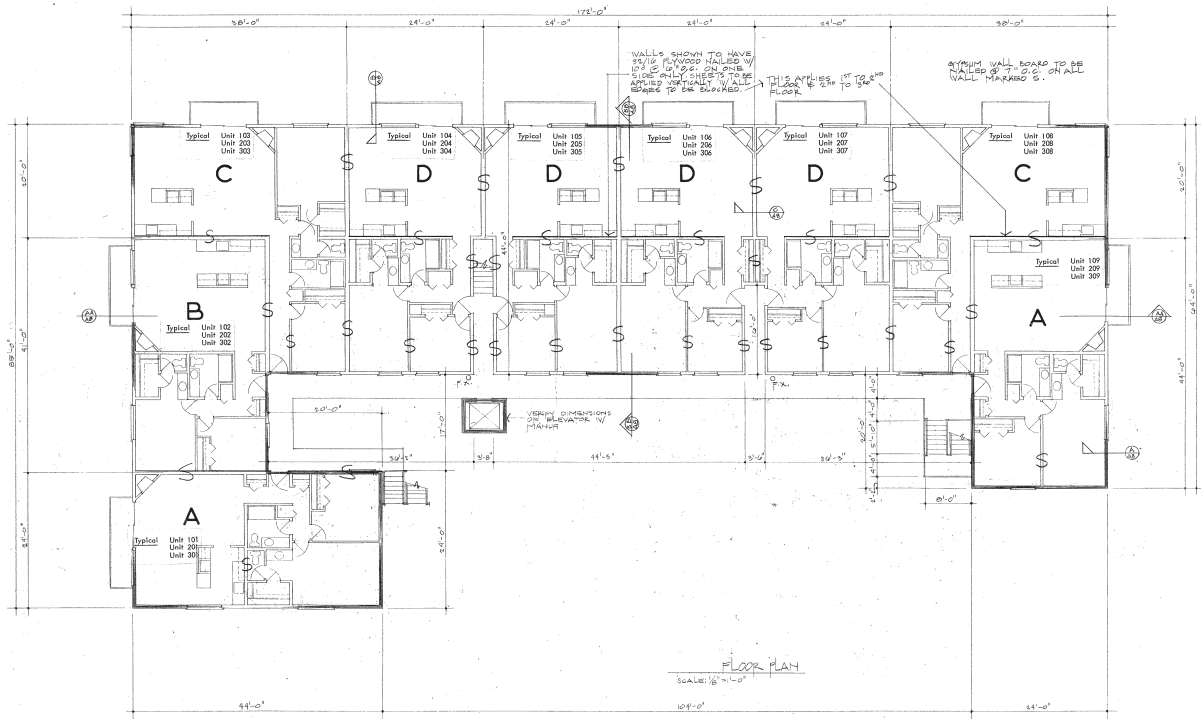

FLOOR PLAN
SCALE: 1/8" = 1'-0"



NOTES:
Second and third floor units are located directly above first floor units as shown. Height of each unit from floor to ceiling is 7'-2 1/2" with 2" - 0" vertical spacing between units.

Condominium Floor Plans
SOUTHLIFF PLAZA
Scale: 1" = 8'
October, 1975
Sheet 2 of 2

2239

DIGNALD E. S. SPAN ARCHITECT	
DATE	APPROVED BY
DESIGNED BY	SCALE
DRAWN BY	REVISION
CHECKED BY	DATE
PROJECT	CONTRACT NUMBER
DESCRIPTION	DATE

1. Approved 3/10/2015

2239